


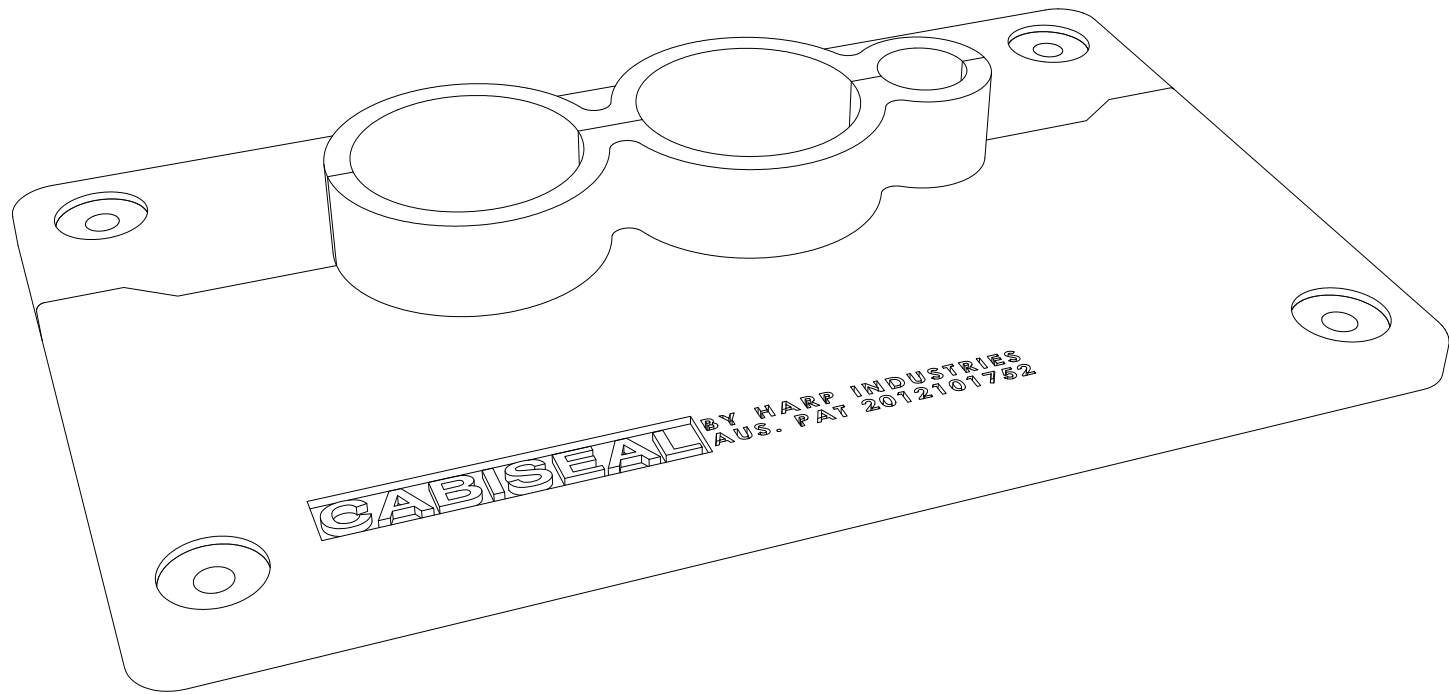
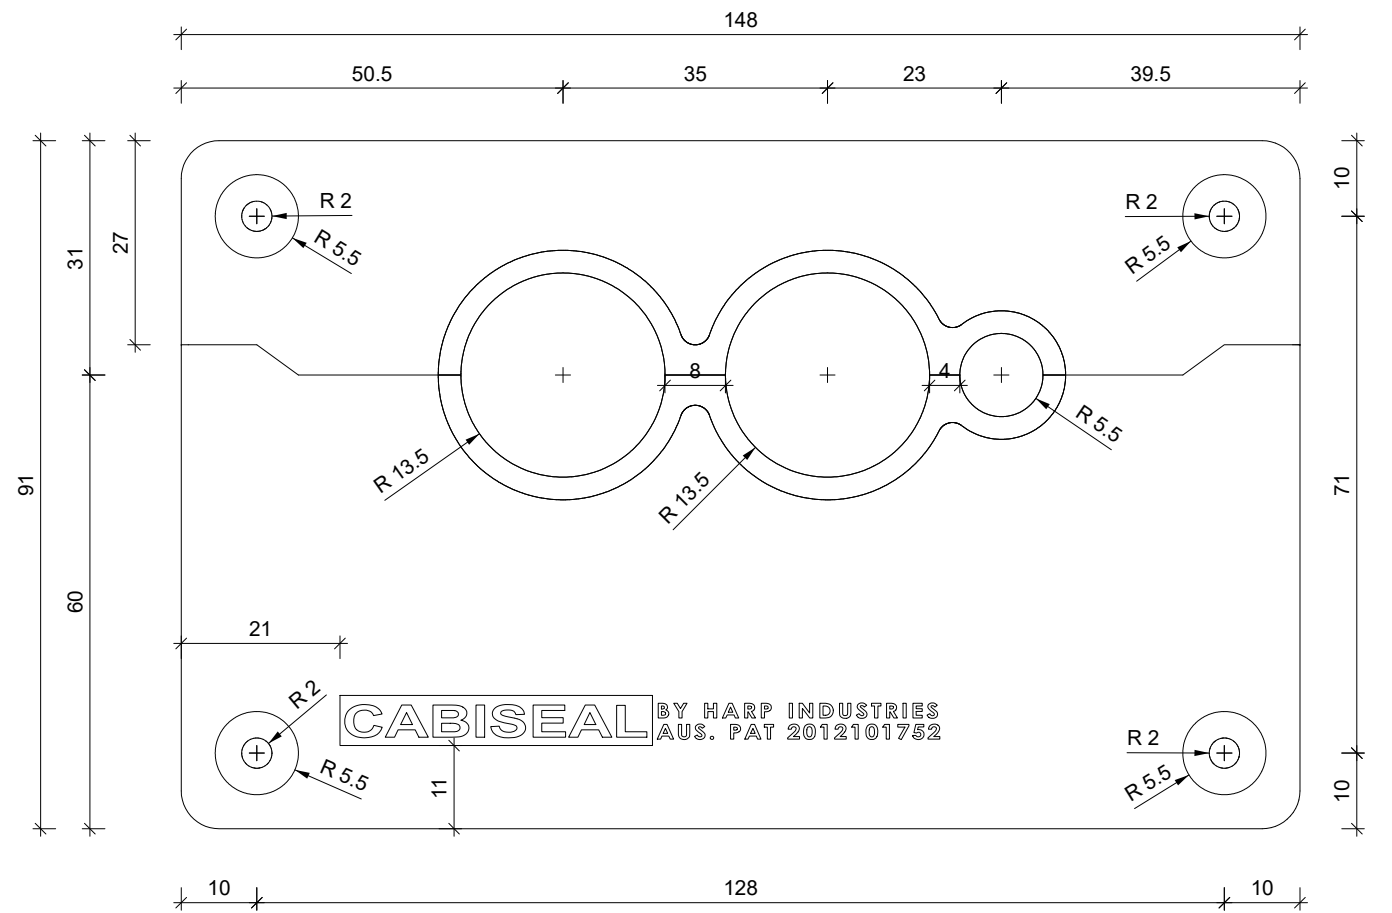


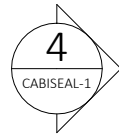


1 PERSPECTIVE
Scale - NTS @ A3

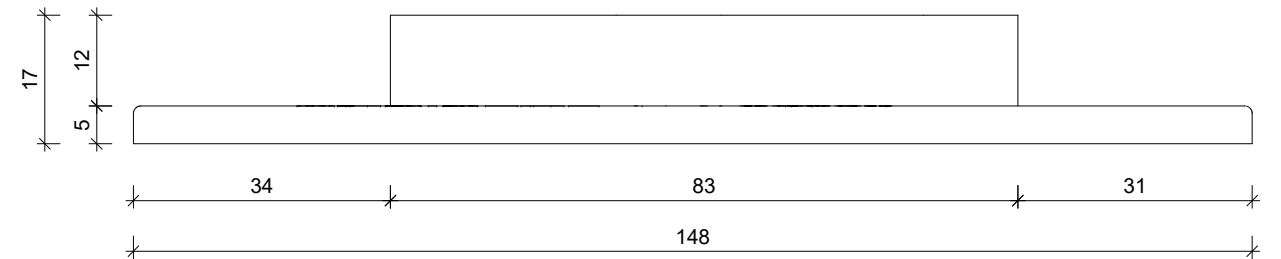

2 PLAN
Scale - 1:1 @ A3

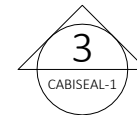

3 ELEVATION
Scale - 1:1 @ A3

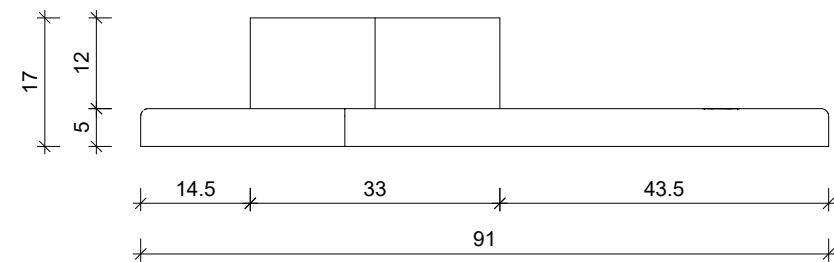

4 SECTION
Scale - 1:1 @ A3